


This drawing is to express design intent and to be read in conjunction with all specifications and other consultants' design information. Any contradictions between this drawing and other design information to be delivered to the contract administrator and author immediately.  
 The contractor to site measure, check, and verify all information issued, and confirm the correctness of the contents prior to the commencement on site.  
 The contractor to comply with all current statutory legislation, Building Regulations, British Standards, and good building practice.  
 Do not scale from this drawing.

No.	Description	Date
A	Key updated & window wall opening to kitchen	07.12.2022

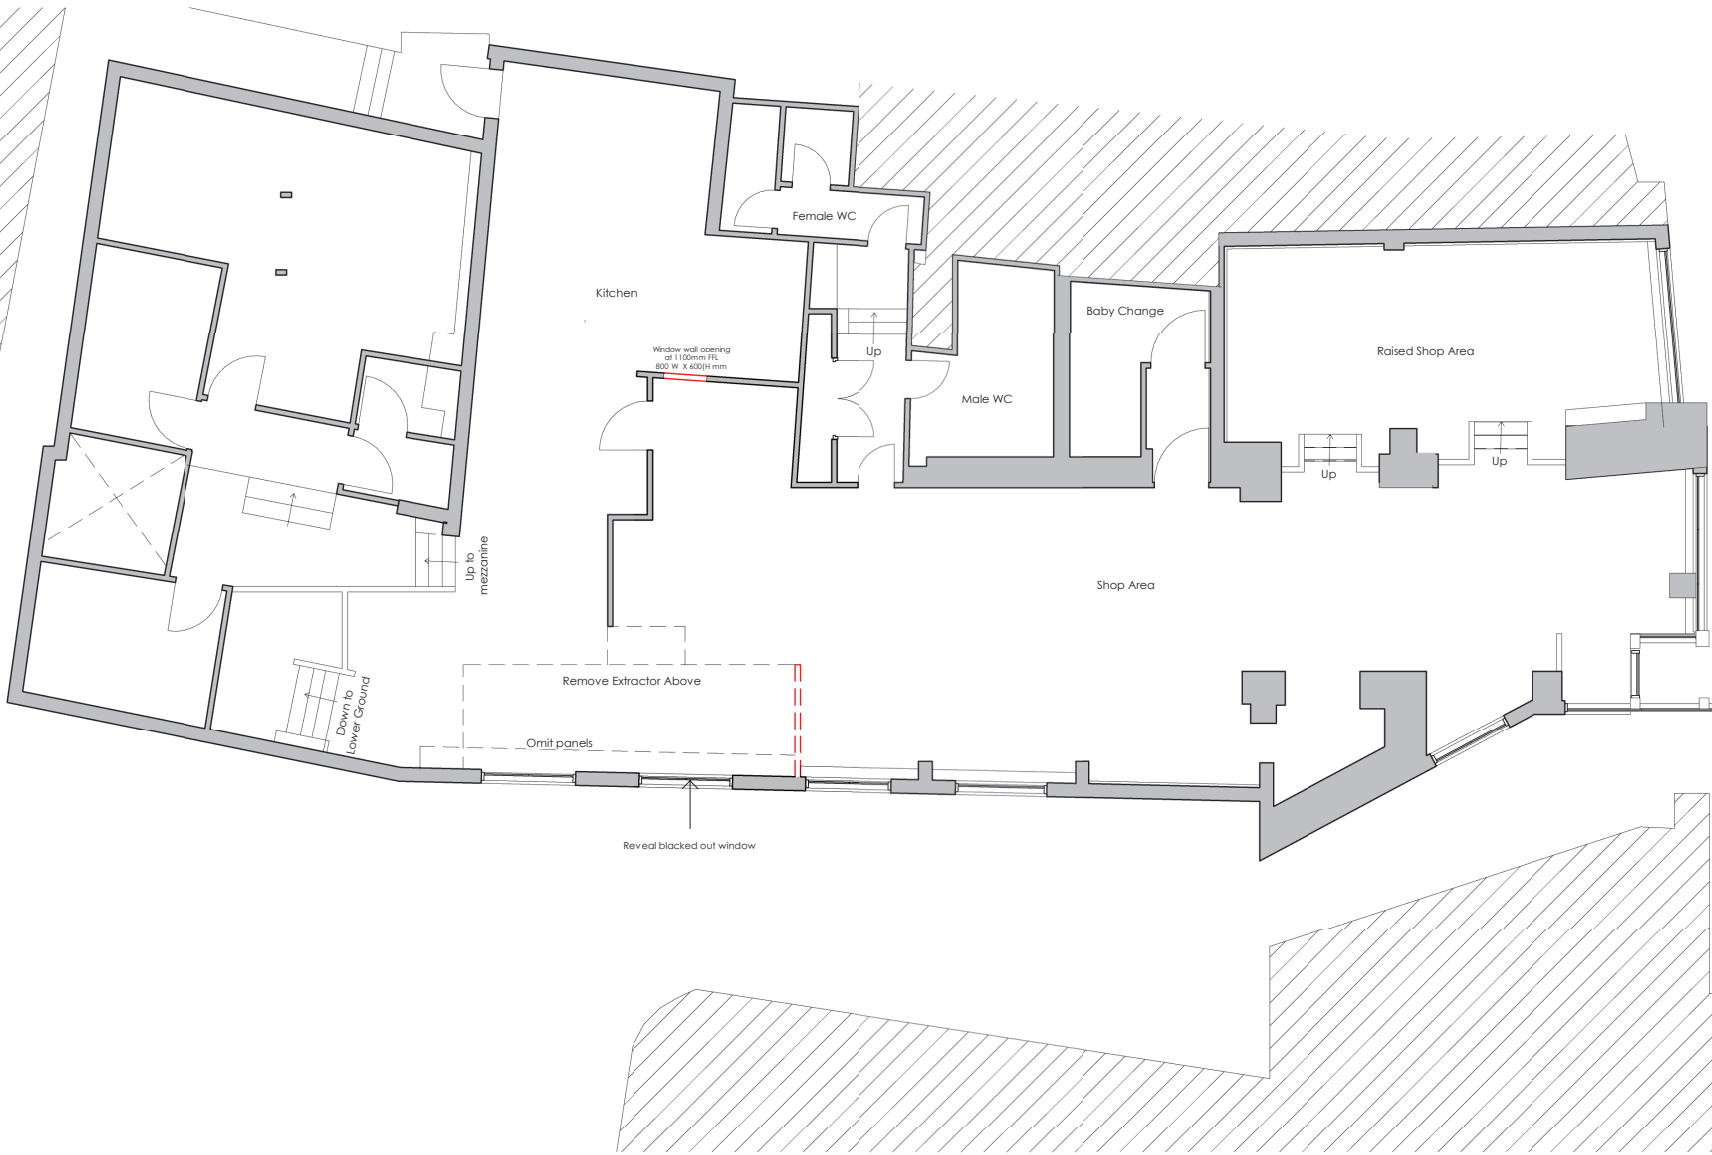

- Note:**
- Denotes Wall To be demolished
  - Denotes New internal Window Opening
  - Denotes Existing Kitchen Fixtures To be removed



PROJECT		
Veeno Darlington		
TITLE		
Demolition Ground Floor Plan		
CLIENT		
DRAWN BY	CHECKED BY	DATE
MF	CF	09.11.2022
SCALE @ A3	PROJECT NUMBER	
1 : 100	22015	
DRAWING NUMBER		REV
A110		A