

REV	DATE	AMENDMENTS

ADDRESS: 271 CONISCLIFFE RD,
DARLINGTON,
DL3 8AA,
UNITED KINGDOM

- FIRE DETECTION LEGEND**
- SOUNDER
 - VISUAL INDICATOR (BEACON)
 - 6KG 27A FOAM & 2KG CO2 EXTINGUISHERS
 - AREA COVERED BY SMOKE DETECTIONS
 - BREAK GLASS CALL POINT

RED LINE MEANING: The red line denotes the area of the premises to be licensed space

PROJECT:
DARLINGTON, CONISCLIFFE ROAD

DESCRIPTION
PROPOSED SITE
BWS LICENSE LAYOUT

DRAWING NO. DARLINGTONFeaspg##BWSPLAN

PHASE 2 ISSUE ##

SYSTEM ID. No. DARLINGTONFeasbg##.dwg

SCALE DATE
NTS@A3 15.10.2024

FEASIBILITY MANAGER
JON WOODCOCK


TBS PLANNER PRIYANKA

TESCO
FEASIBILITY PLANNING
STORE PLANNING DEPARTMENT
PROPERTY SERVICES
HIGHWOODS BUILDING, KESTREL WAY
WELWYN GARDEN CITY, HERTFORDSHIRE, AL7 1GB UK
TELEPHONE : 01707 395150

THE COPYRIGHT AND ALL OTHER RIGHTS IN AND RELATING TO THIS PUBLICATION BELONG TO AND ARE THE SOLE PROPERTY OF TESCO STORES LIMITED. ALL RIGHTS ARE RESERVED. NEITHER THE WHOLE NOR ANY PART OF THIS PUBLICATION MAY BE REPRODUCED OR TRANSMITTED IN ANY FORM OR BY ANY ELECTRONIC OR MECHANICAL MEANS INCLUDING PHOTOCOPYING AND RECORDING OR FROM ANY RETRIEVAL SYSTEM WITHOUT THE PRIOR WRITTEN LICENCE FROM THE OWNER © 2024 TESCO STORES LIMITED.

TOTAL WIDTH OF THE STORE 32.41M

TOTAL DEPTH OF THE STORE 12.35M

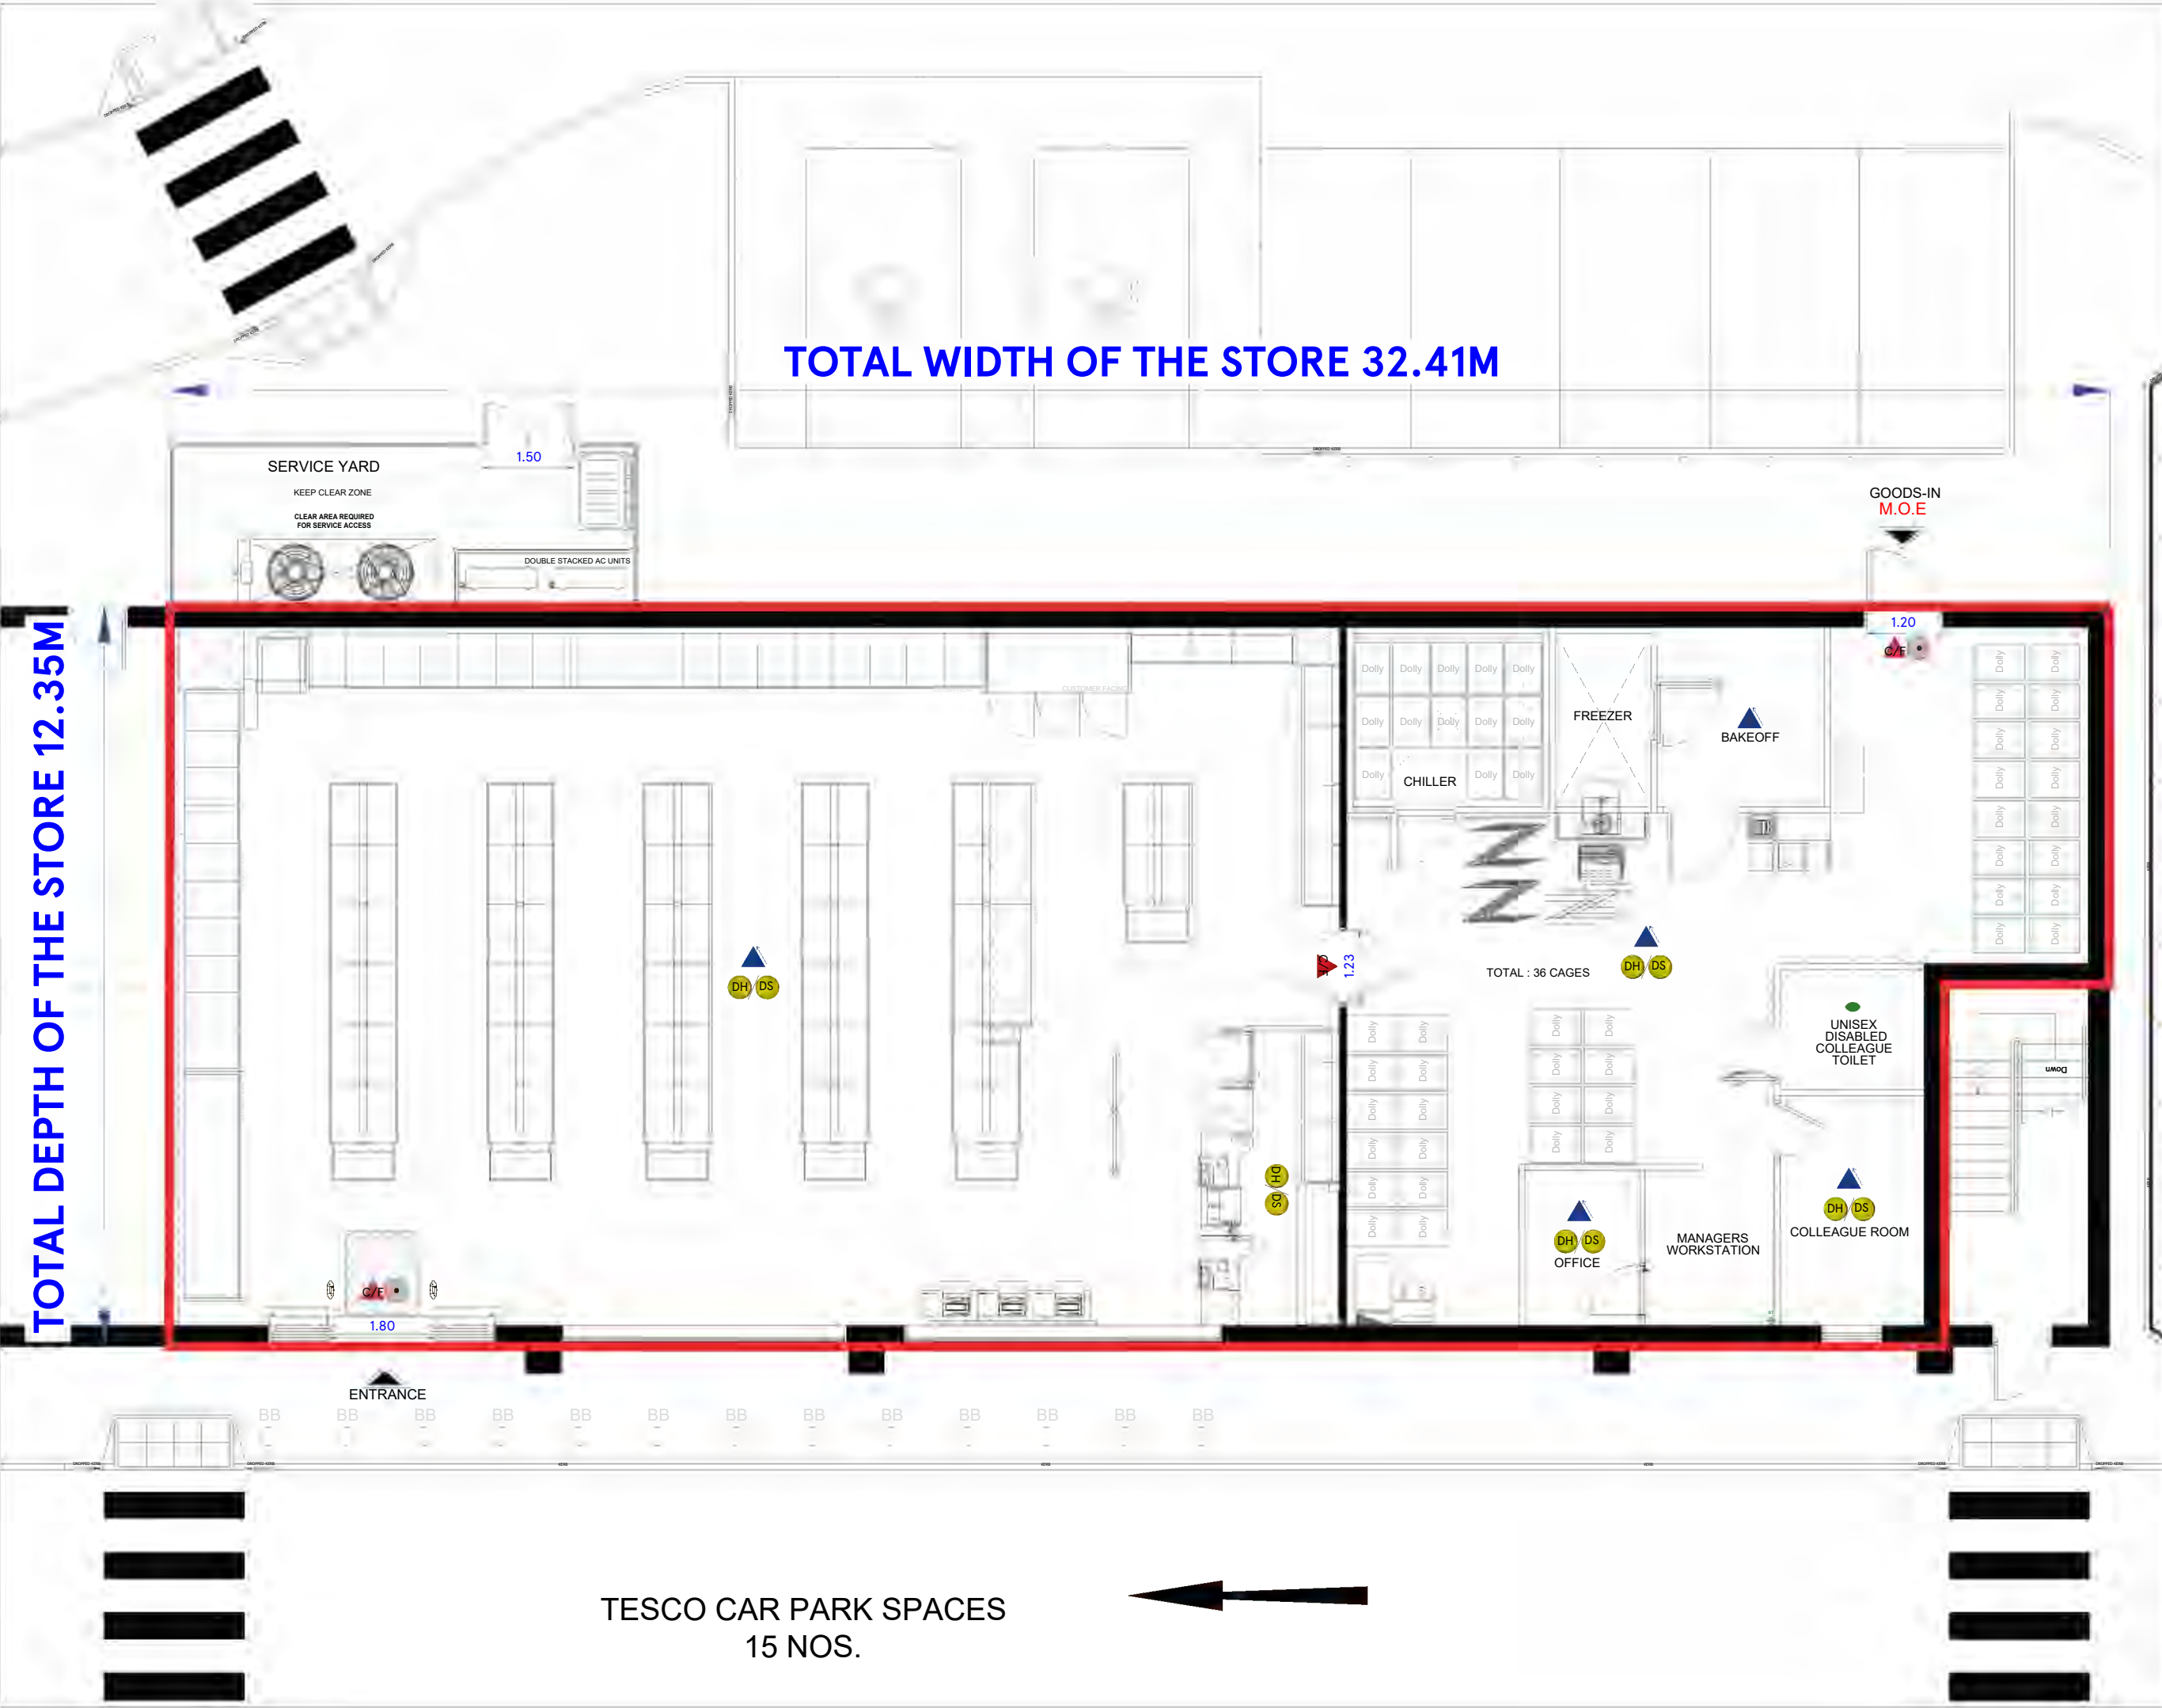

ADDRESS: 271 CONISCLIFFE RD,
DARLINGTON,
DL3 8AA,
UNITED KINGDOM

- FIRE DETECTION LEGEND**
- SOUNDER
 - VISUAL INDICATOR (BEACON)
 - 6KG 27A FOAM & 2KG CO2 EXTINGUISHERS
 - AREA COVERED BY SMOKE DETECTIONS
 - BREAK GLASS CALL POINT

RED LINE MEANING: The red line denotes the area of the premises to be licensed space

PROJECT:
DARLINGTON, CONISCLIFFE ROAD

DESCRIPTION
PROPOSED RETAIL
BWS LICENSE LAYOUT

DRAWING NO. DARLINGTONFeasgag##BWSPLAN
PHASE 2 ISSUE ##

SYSTEM ID. No. DARLINGFeasg##.dwg
DARLINGFeasbg##.dwg
SCALE 1:100@A3 DATE 15.10.2024

FEASIBILITY MANAGER JON WOODCOCK

TBS PLANNER PRIYANKA

TESCO
FEASIBILITY PLANNING
STORE PLANNING DEPARTMENT
PROPERTY SERVICES
HIGHWOODS BUILDING, KESTREL WAY
WELWYN GARDEN CITY, HERTFORDSHIRE, AL7 1GB UK
TELEPHONE : 01707 395150

THE COPYRIGHT AND ALL OTHER RIGHTS IN AND RELATING TO THIS PUBLICATION BELONG TO AND ARE THE SOLE PROPERTY OF TESCO STORES LIMITED. ALL RIGHTS ARE RESERVED. NEITHER THE WHOLE NOR ANY PART OF THIS PUBLICATION MAY BE REPRODUCED OR TRANSMITTED IN ANY FORM OR BY ANY ELECTRONIC OR MECHANICAL MEANS INCLUDING PHOTOCOPYING AND RECORDING OR FROM ANY RETRIEVAL SYSTEM WITHOUT THE PRIOR WRITTEN LICENCE FROM THE OWNER © 1997 TESCO STORES LIMITED.

TESCO CAR PARK SPACES
15 NOS.

