



# HIGHWAYS AT DARLINGTON IN THE BOROUGH OF DARLINGTON

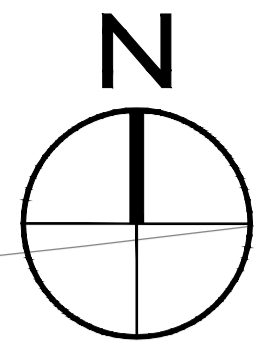

**KEY**

- Area of new footpath
- Area to be stopped up
- Area to be improved
- Outline Application Boundary
- Phase 1 Application Boundary

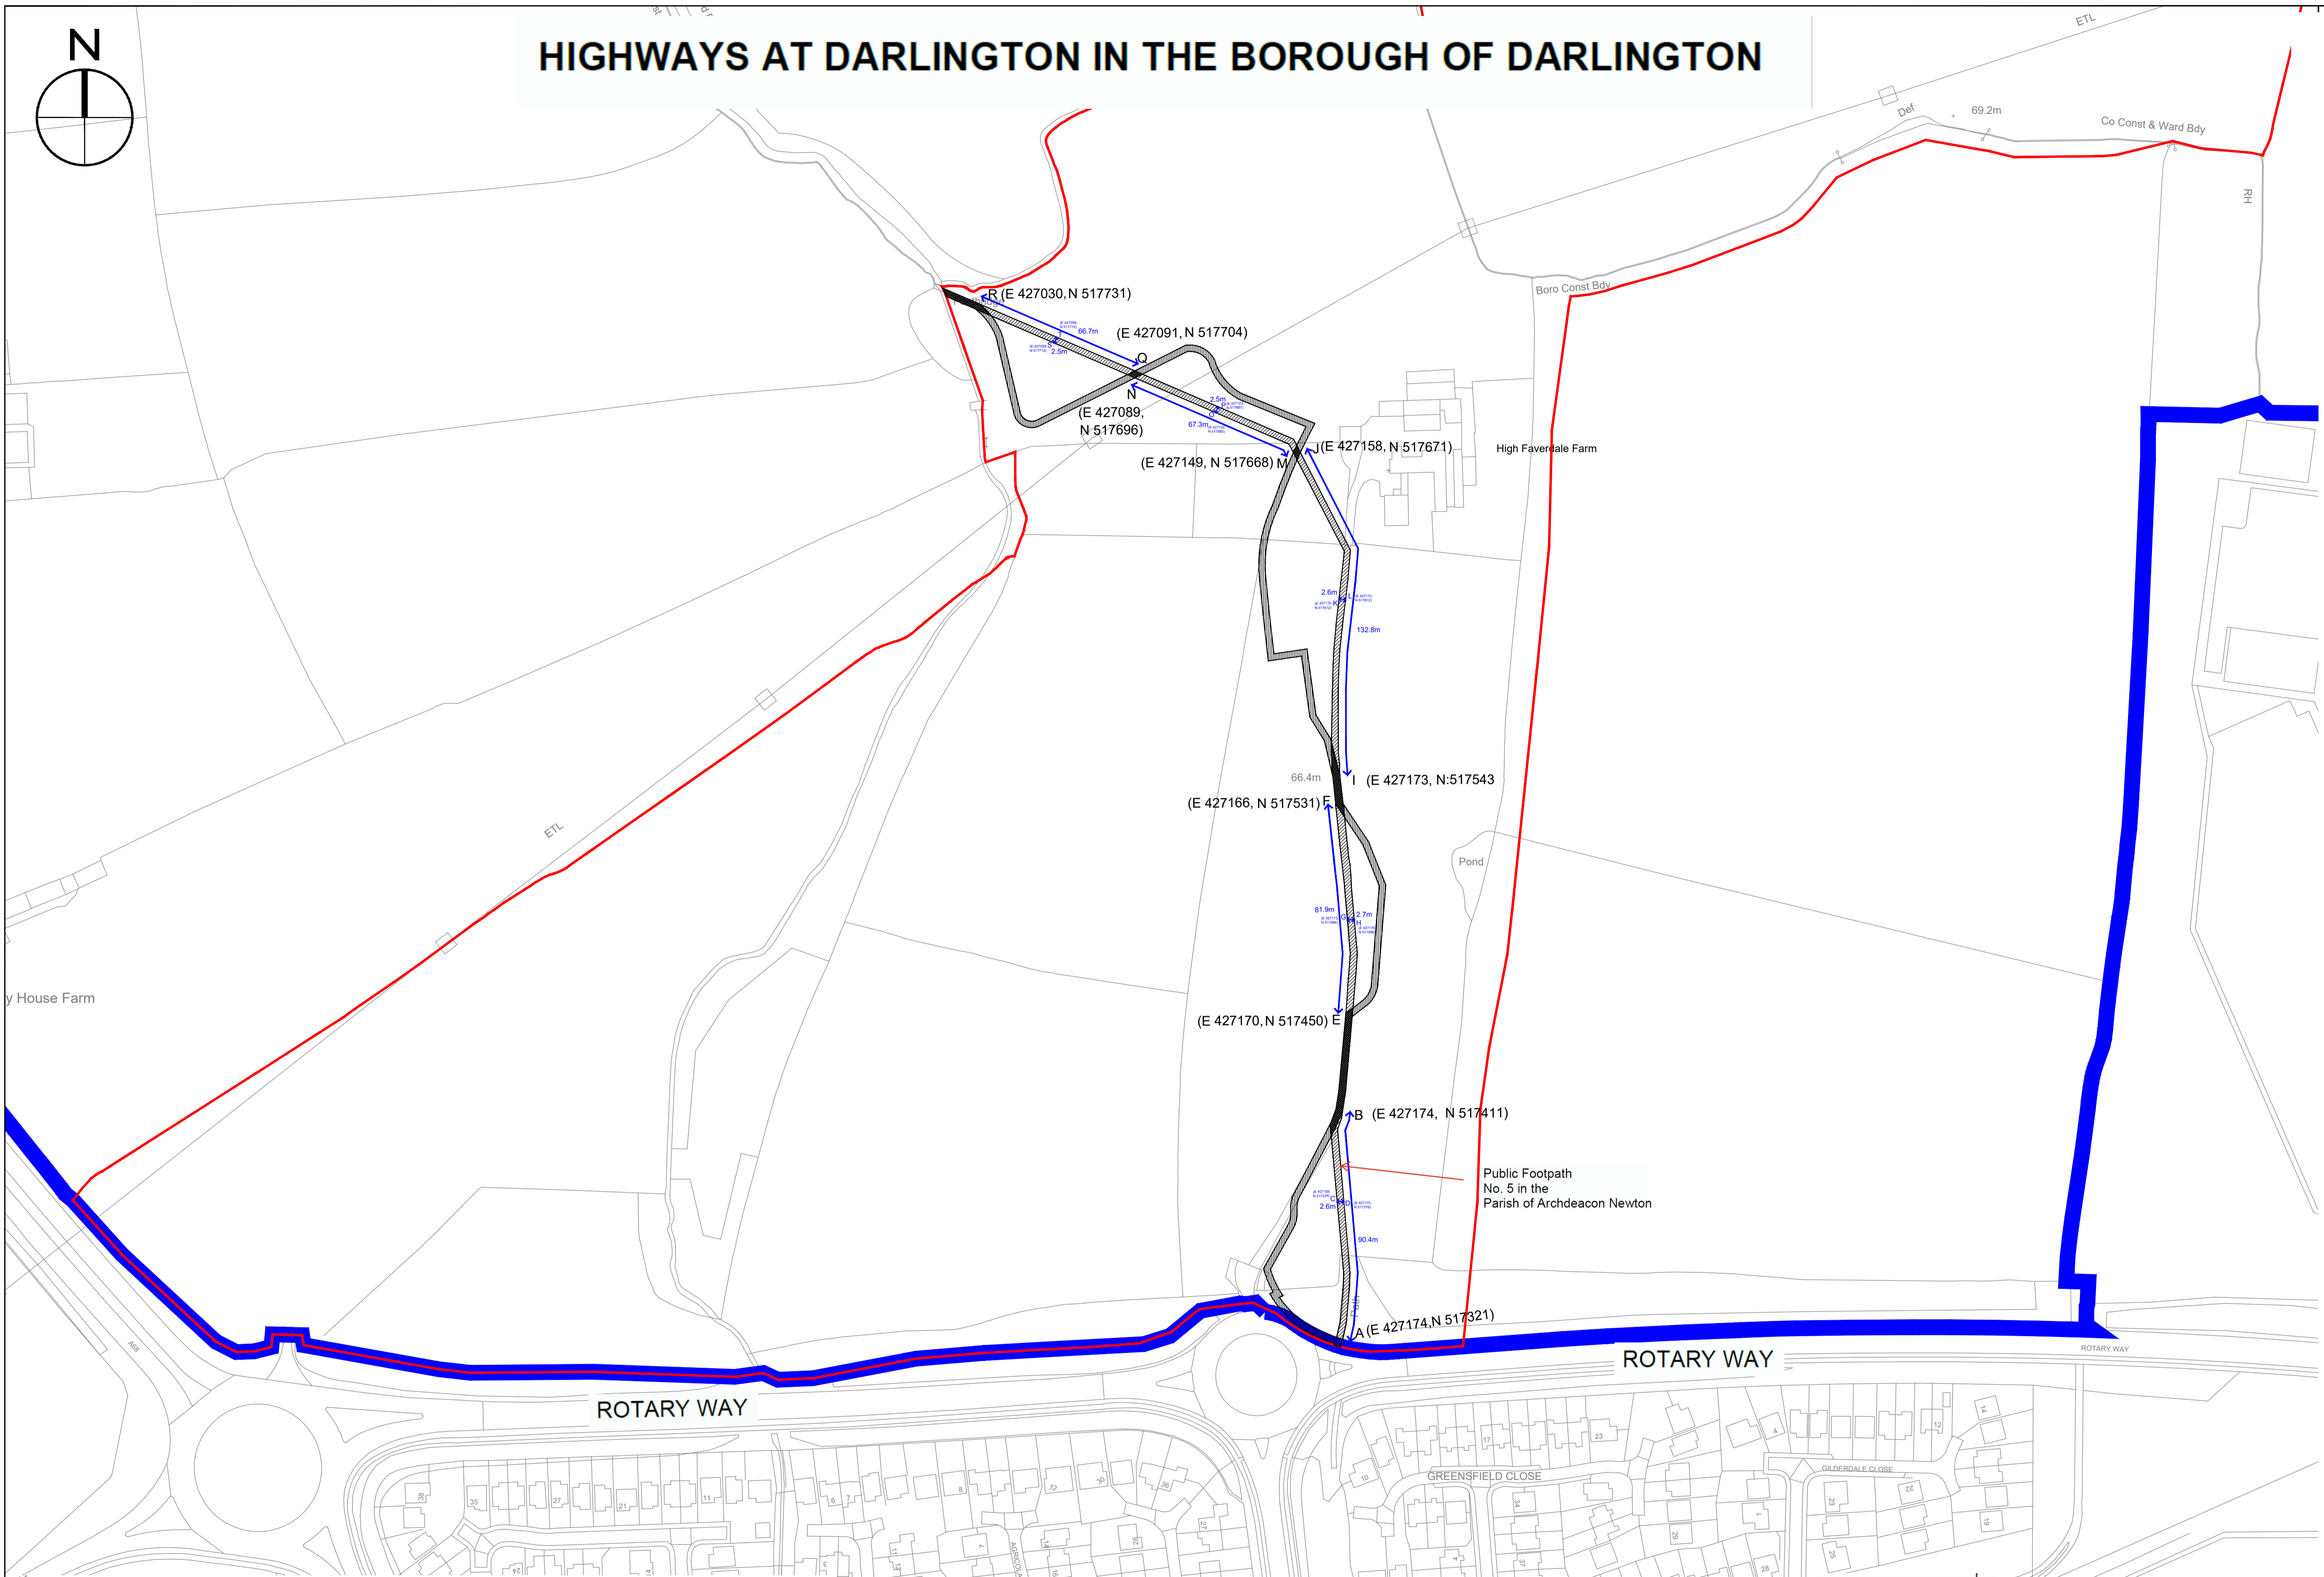

Key	Scale 1:1250 @ A1	National Transport Casework Team	Signed by Authority of the Secretary of State
Highways to be stopped up		Department for Transport	on...06/02/2025.....
Proposed new Highways to be provided		Plan No: NATTRAN/NE/S247/5816	
Proposed highway to be improved			Signature...
			TIM BRIMELOW

